


C:\Users\Amanda@flship\Documents\2025 Planning\Brett\Chaska - Meadow Park\Design\061125\Chaska\_MeadowPark\_091125.dwg

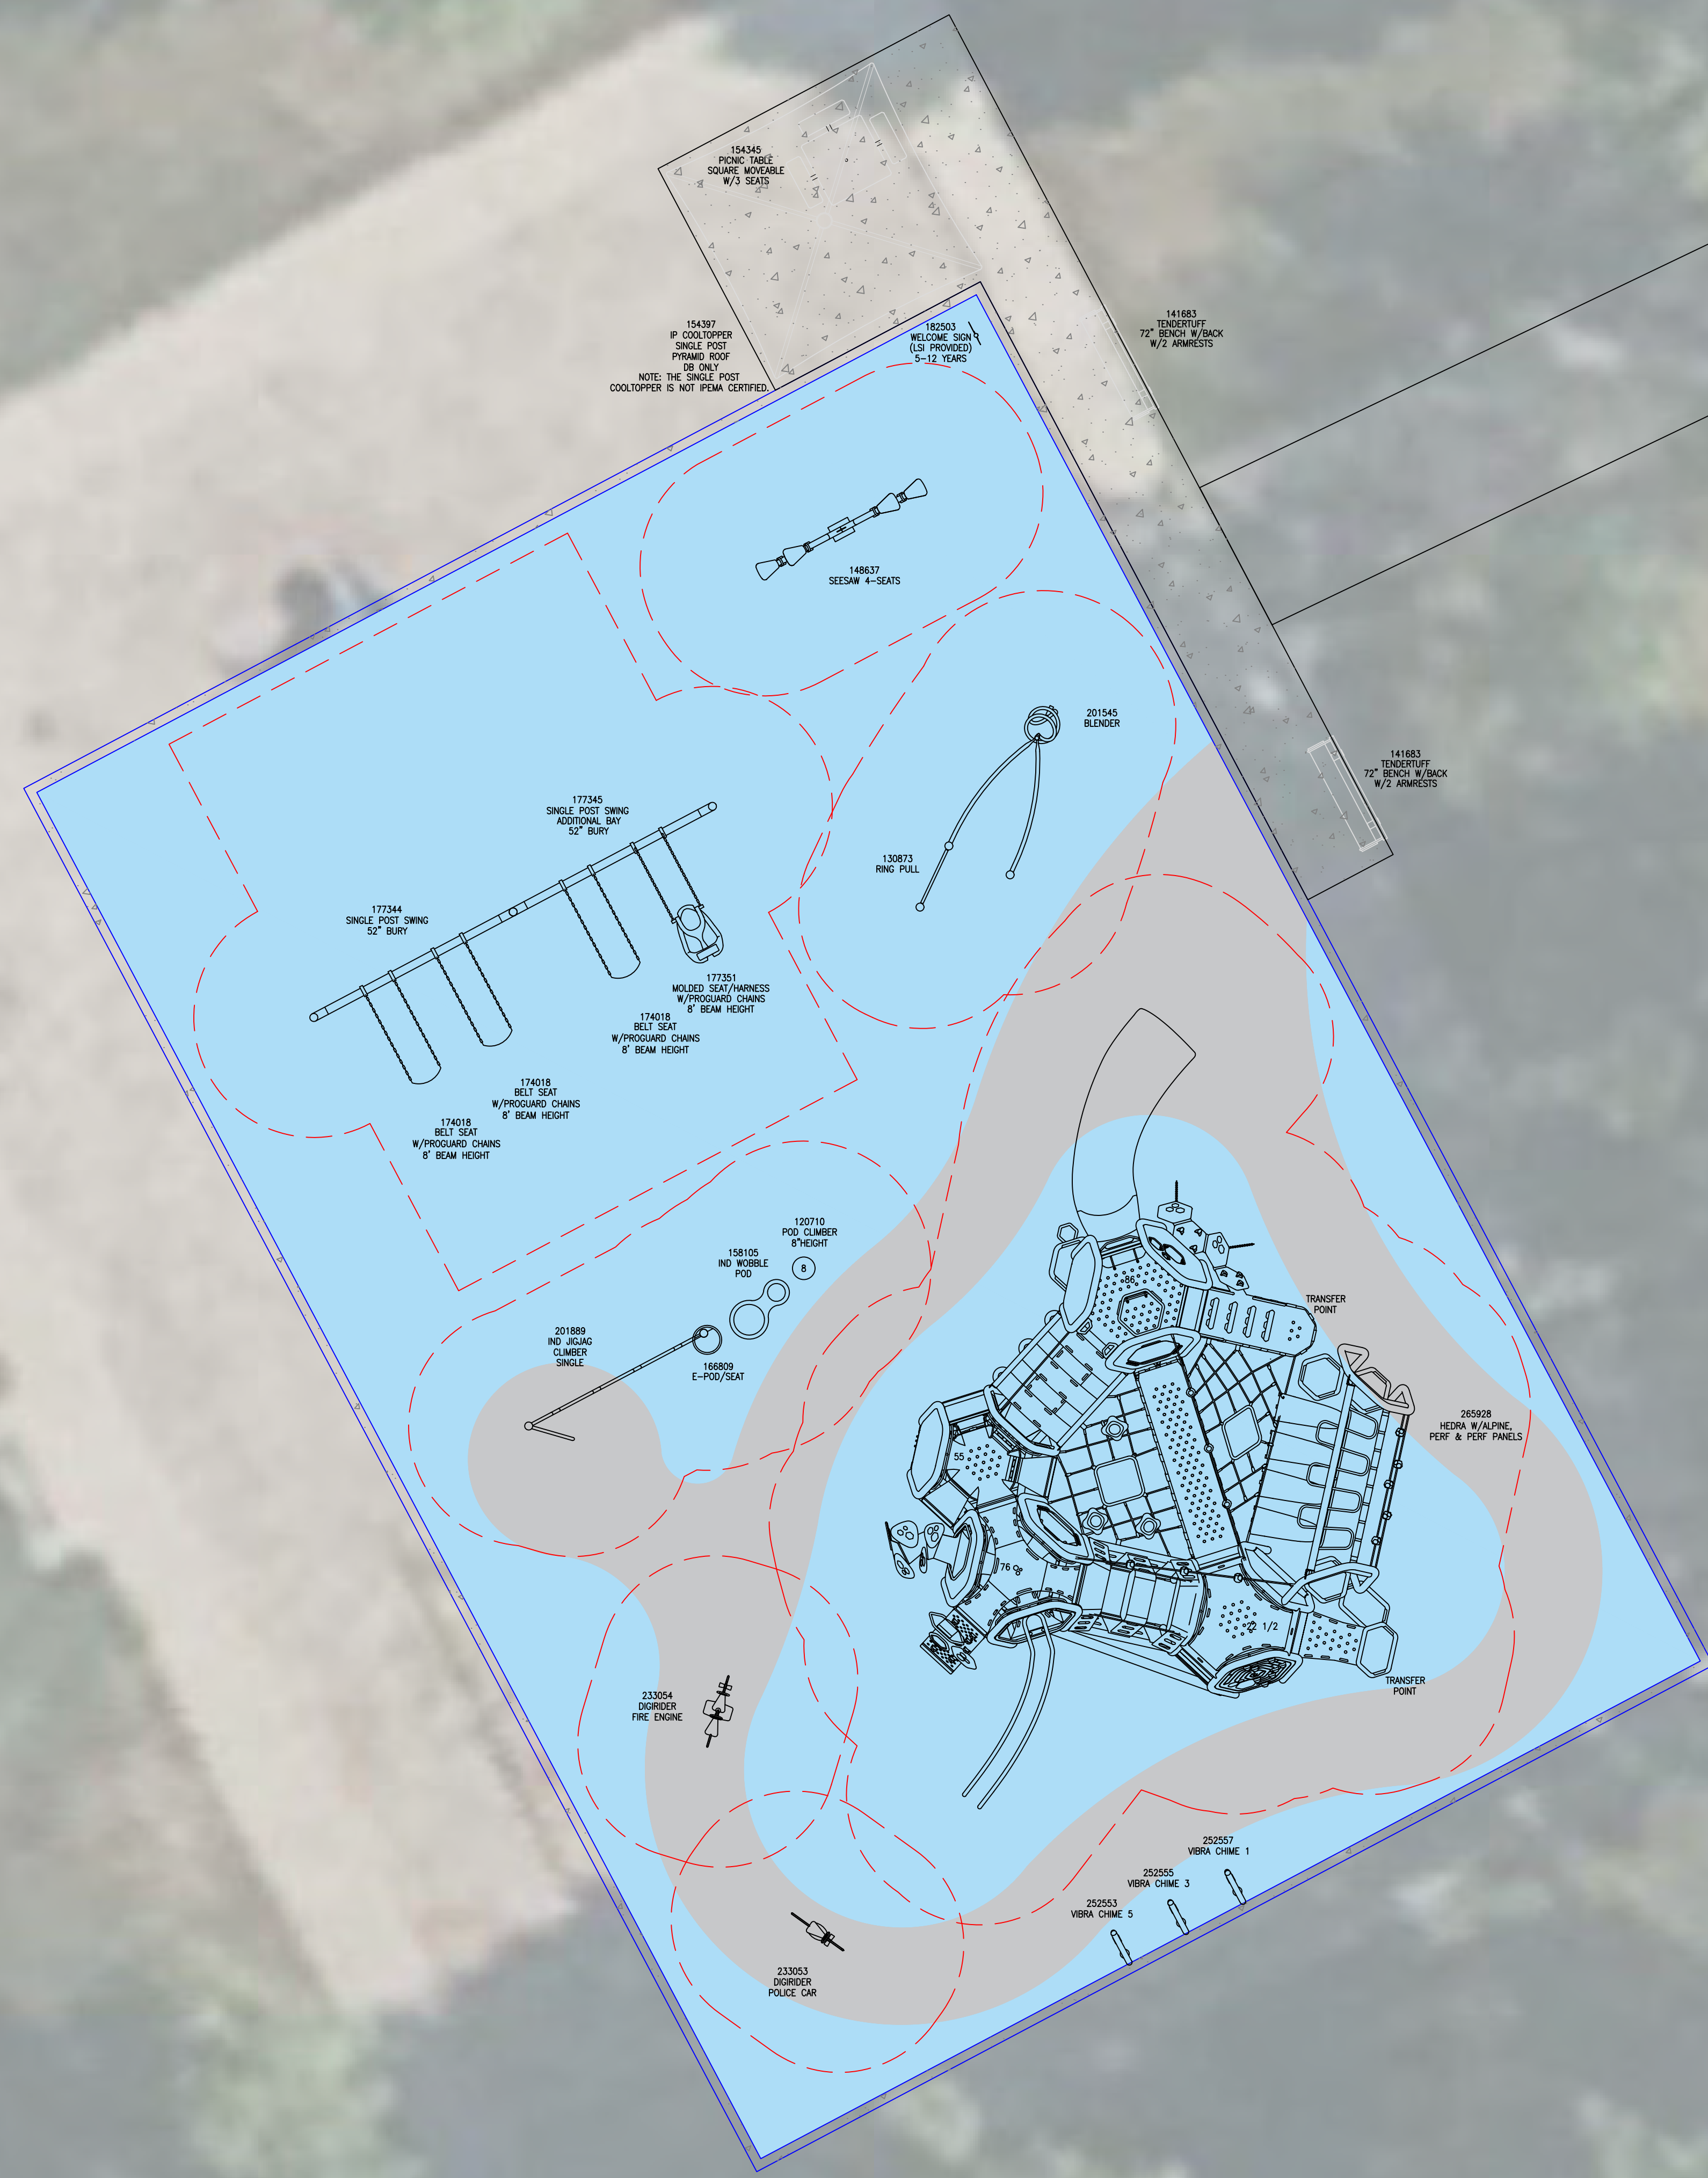

### CONTAINER DETAILS

TOTAL CONTAINER AREA	4400 SF
ASTM SAFETY SURFACING TYPE	POURED IN PLACE
TOTAL PIP AREA	4400 SF
TOTAL PERIMETER	274 LF
EDGING TYPE	6"X12" CONCRETE CURB BY OTHERS
FINISH GRADE	TOP OF CURB

- \*\*SITE PREPARATION REQUIREMENTS:**
- MAXIMUM OF 1% GRADE CHANGE ACROSS CONTAINER
  - NO PRE-INSTALLED DRAIN TILE OUTSIDE OF 4 FEET OF PERIMETER
  - DRAIN TILE STUB TO BE PROVIDED IF DRAIN TILE IS REQUIRED
  - NO DRAINAGE AGGREGATE PRE-INSTALLED
  - NO FABRIC PRE-INSTALLED
  - MINIMUM CONTAINER SIZE NEEDED DENOTES THE INSIDE OF CURB DIMENSION



**FLAGSHIP RECREATION**  
 11123 UPPER 33RD ST N  
 LAKE ELMO, MN 55082  
 763-550-7860  
 FLAGSHIPPLAY.COM  
 @FLAGSHIPPLAY



THIS PLAY AREA & PLAY EQUIPMENT IS DESIGNED FOR AGE RANGES AS NOTED ON PLAN.

## MEADOW PARK PLAYGROUND PIP OPTION

305 Engler Blvd,  
 Chaska, MN 55318

SALES REPRESENTATIVE:  
 BRETT ALTERGOT

DESIGNED BY:  
 AO  
 6/18/25

3/16" = 1'-0"


SHEET  
**LS101**

### 5-12 AREA

TOTAL ELEVATED PLAY COMPONENTS	14		
TOTAL ELEVATED COMPONENTS ACCESSIBLE BY RAMP	0	REQUIRED	0
TOTAL ELEVATED COMPONENTS ACCESSIBLE BY TRANSFER	10	REQUIRED	7
TOTAL ACCESSIBLE GROUND LEVEL COMPONENTS SHOWN	18	REQUIRED	5
TOTAL DIFFERENT TYPES OF GROUND LEVEL COMPONENTS	13	REQUIRED	13



C:\Users\Amanda\Documents\Flagship Recreation - Documents\2023 Planning\Brett\Chaska - Meadow Park\Design\Plan\03.11.25\Chaska\_MeadowPark.dwg

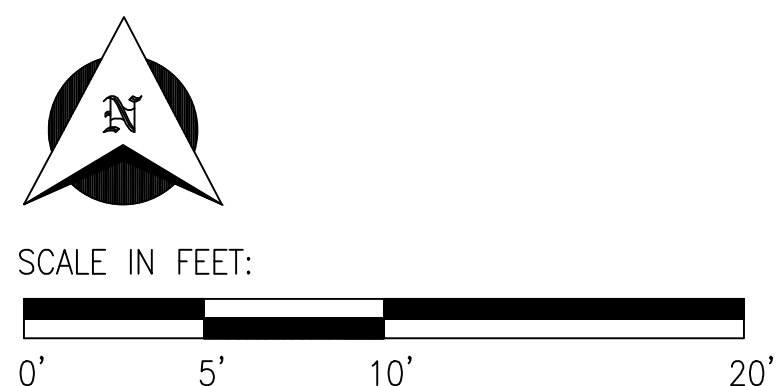

POURED-IN-PLACE DETAILS	
TOTAL AREA	4400 SF
PIP BY CRITICAL FALL HEIGHTS	SQ. FT
8' CFH PIP	4400
TOTAL PIP	4400



**FLAGSHIP RECREATION**  
 11123 UPPER 33RD ST N  
 LAKE ELMO, MN 55082  
 763-550-7860  
 FLAGSHIPPLAY.COM  
 @FLAGSHIPPLAY



THIS PLAY AREA & PLAY EQUIPMENT IS  
 DESIGNED FOR AGE RANGES AS NOTED  
 ON PLAN.

**MEADOW PARK  
 SUBGRADE PREPARATION  
 & SAFETY SURFACING**

305 Engler Blvd,  
 Chaska, MN 55318

SALES REPRESENTATIVE:  
 BRETT ALTERGOTT

DESIGNED BY:  
 AO  
 6/17/25

3/16" = 1'-0"

SHEET  
**LG101**




landscape structures

# Meadow Park

Chaska\_MeadowPark 061125 • 6.17.2025



© 2025 Landscape Structures. All Rights Reserved

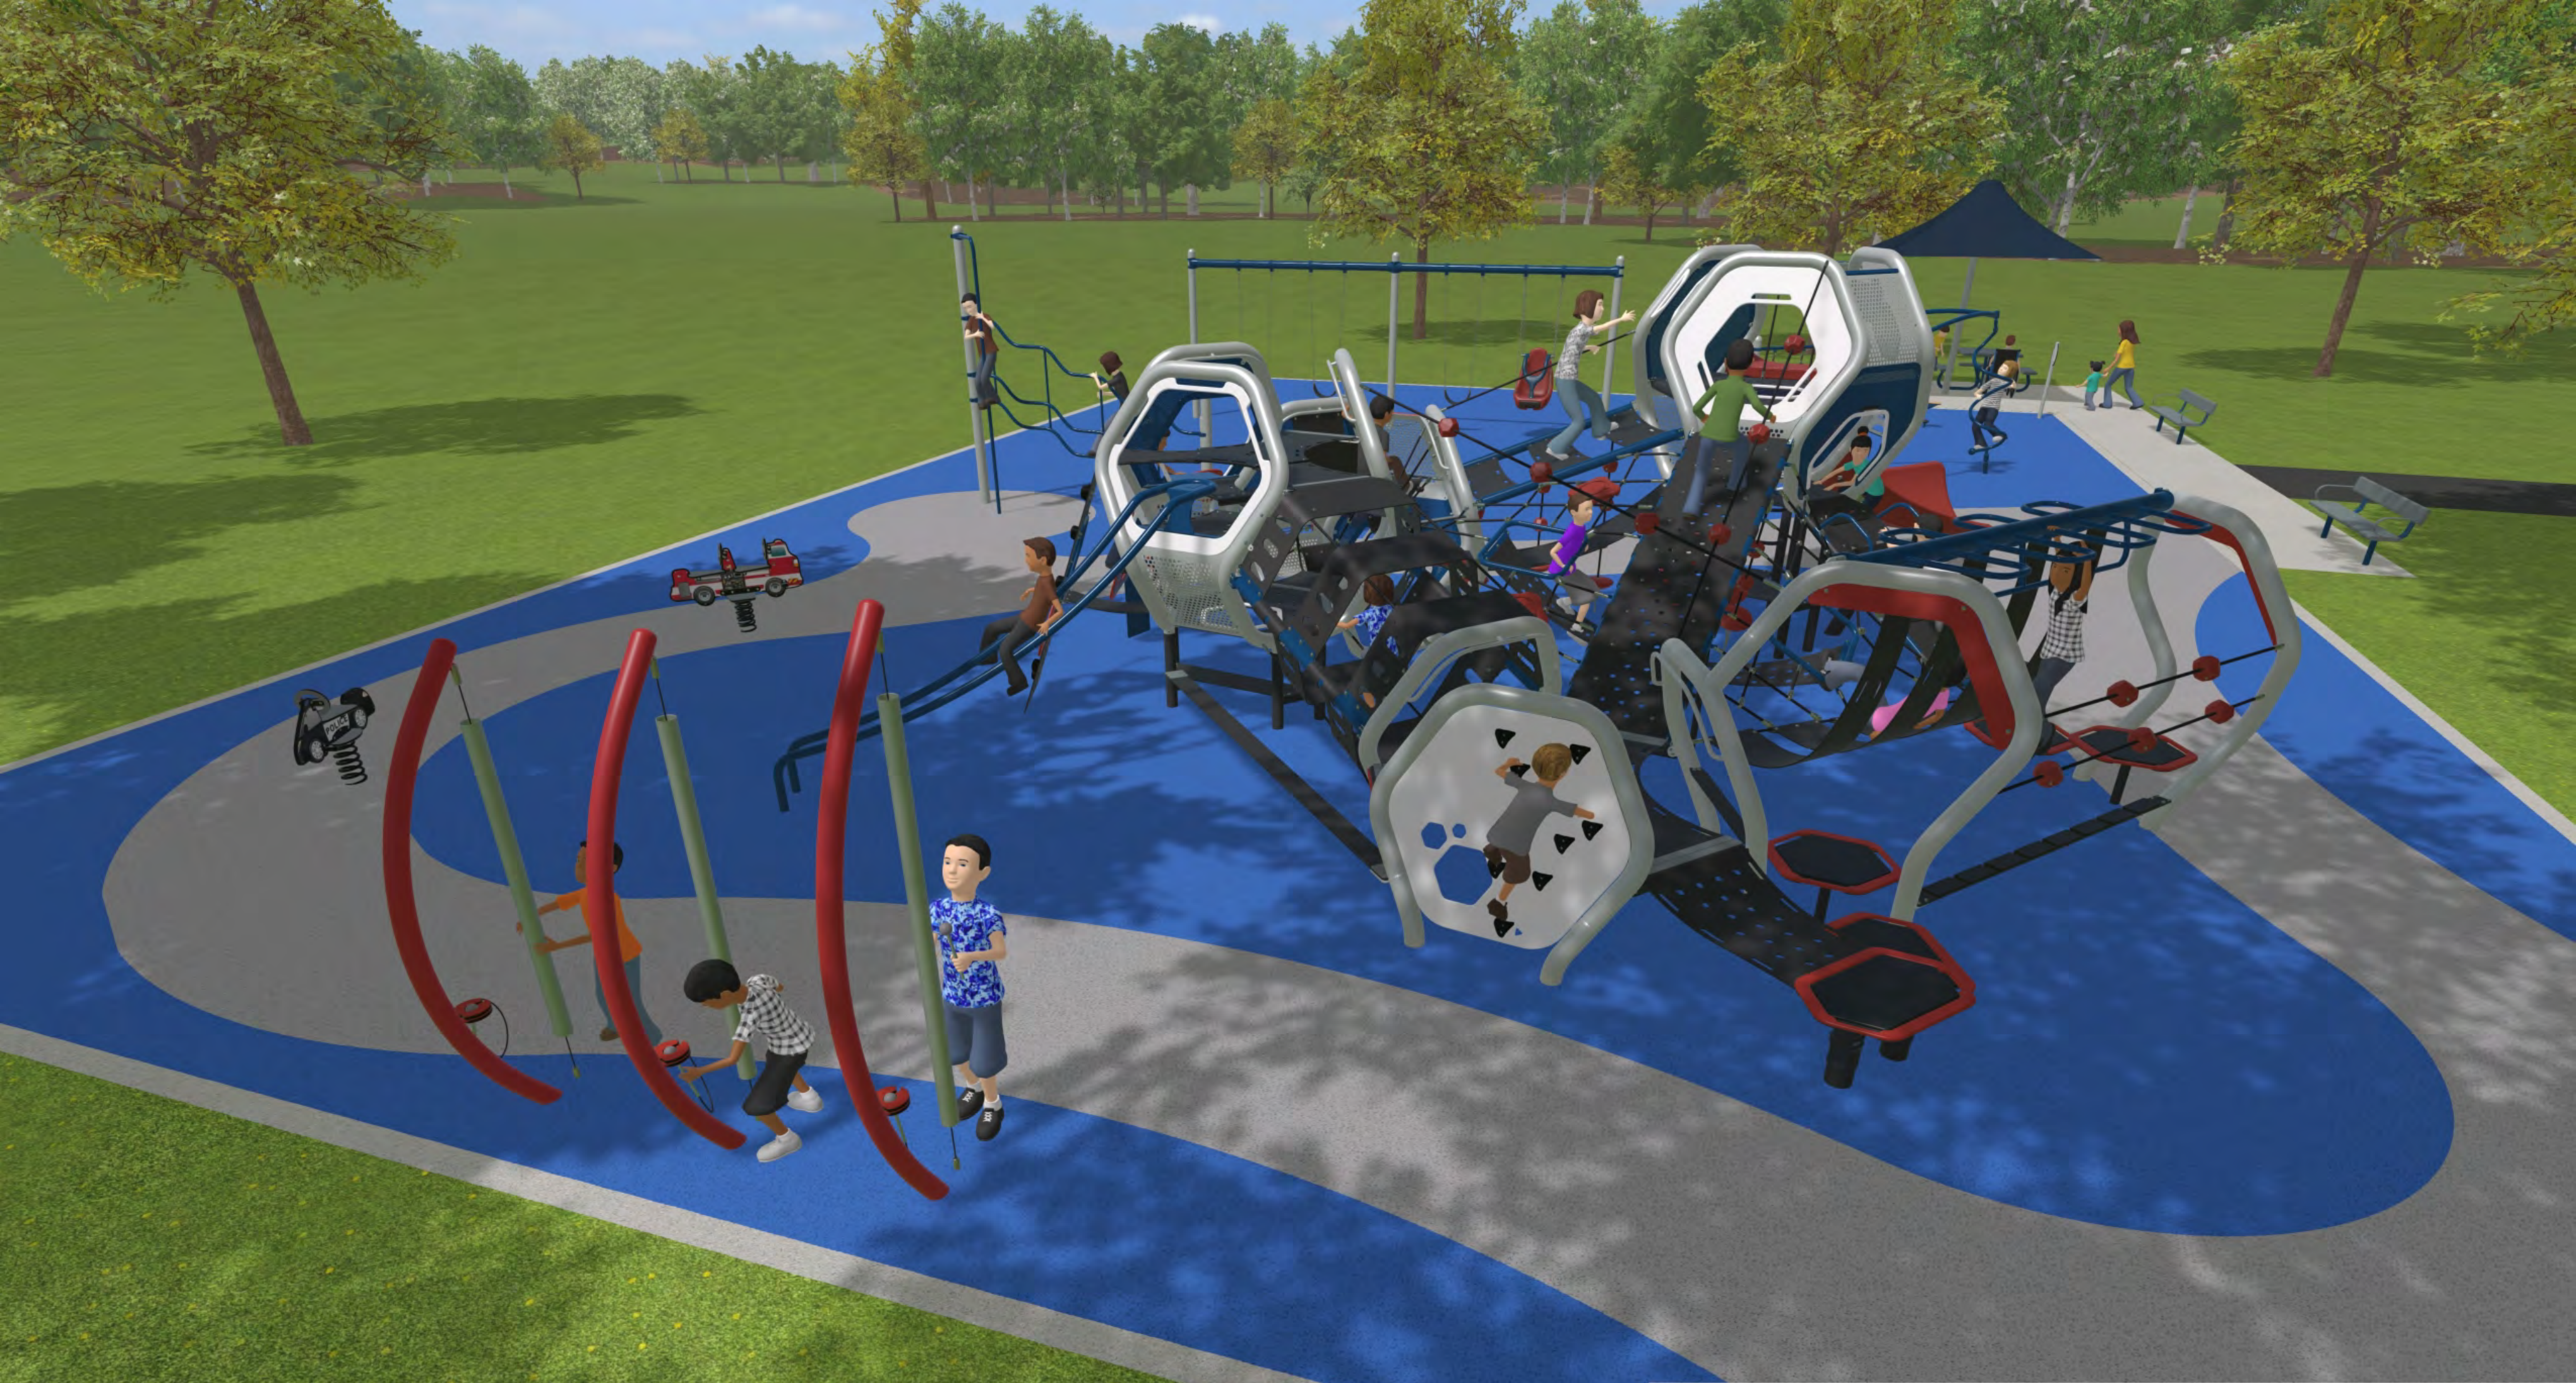


*LS* landscape structures

## Meadow Park

Chaska\_MeadowPark 061125 • 6.17.2025



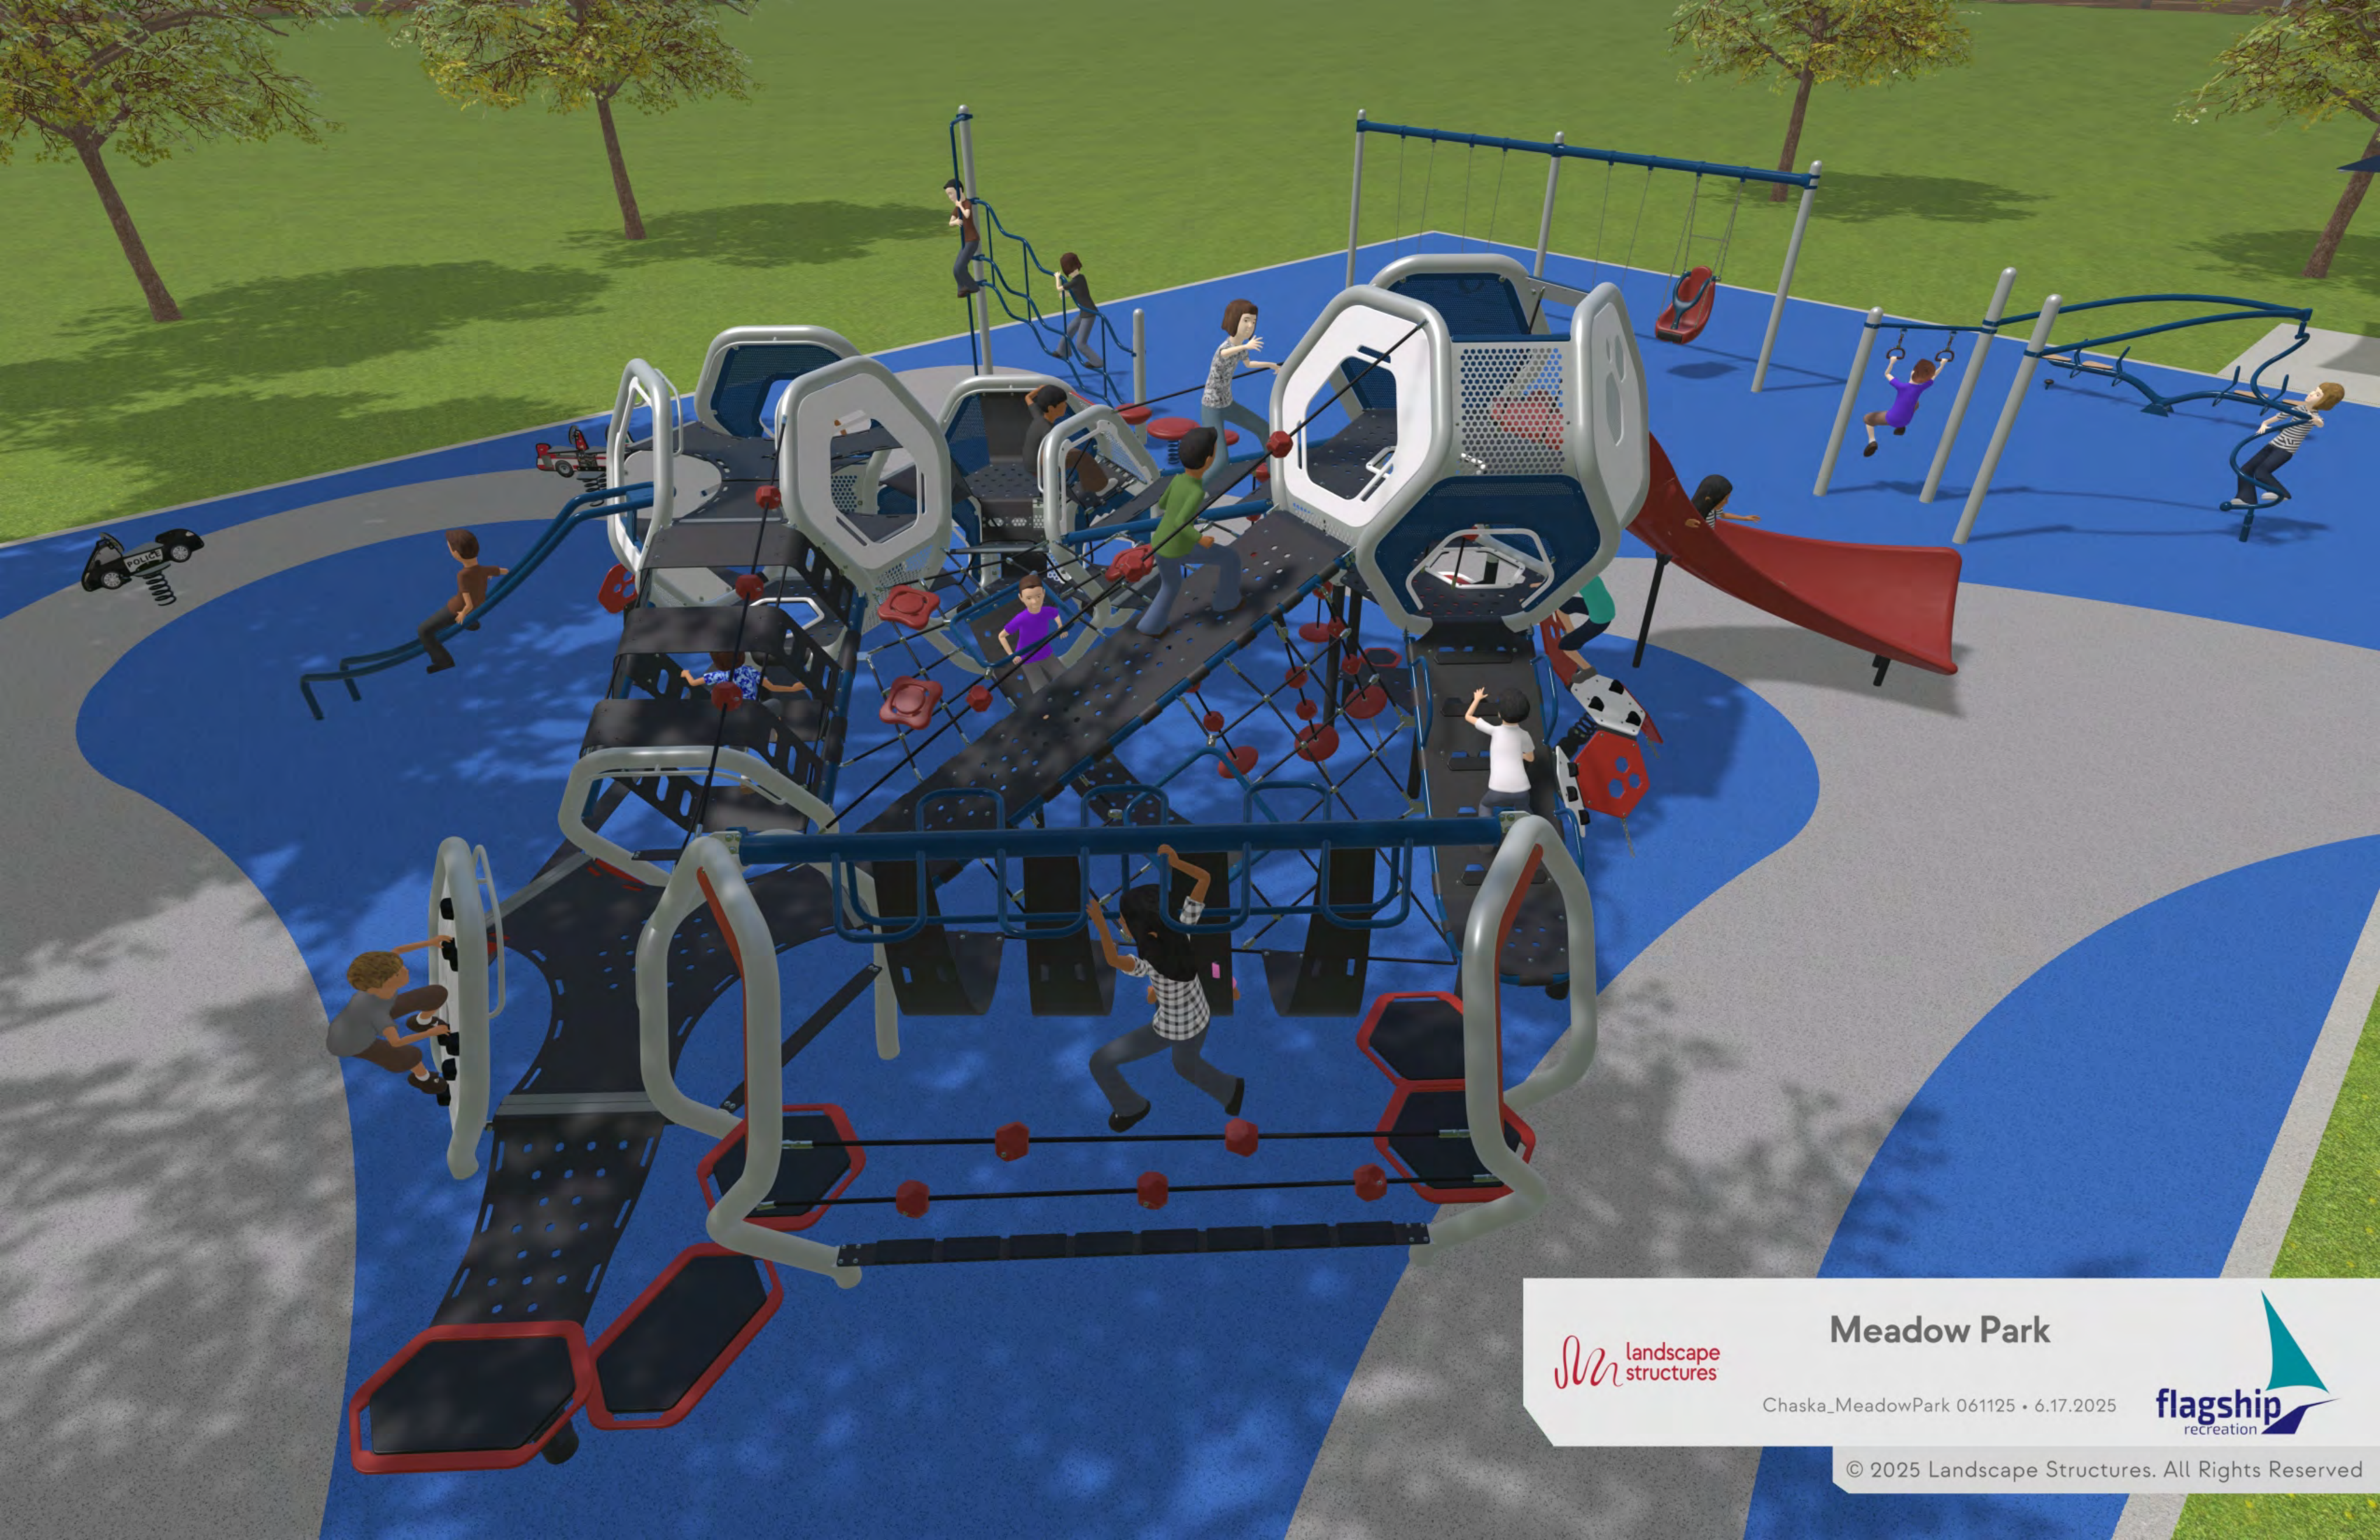

*LS* landscape  
structures

## Meadow Park

Chaska\_MeadowPark 061125 • 6.17.2025



© 2025 Landscape Structures. All Rights Reserved



*LS* landscape  
structures

## Meadow Park

Chaska\_MeadowPark 061125 • 6.17.2025





*LS* landscape  
structures

## Meadow Park

Chaska\_MeadowPark 061125 • 6.17.2025



© 2025 Landscape Structures. All Rights Reserved



*LS* landscape structures

## Meadow Park

Chaska\_MeadowPark 061125 • 6.17.2025





*LS* landscape structures

## Meadow Park

Chaska\_MeadowPark 061125 • 6.17.2025



© 2025 Landscape Structures. All Rights Reserved



*LS* landscape structures

## Meadow Park

Chaska\_MeadowPark 061125 • 6.17.2025





*LS* landscape  
structures

## Meadow Park

Chaska\_MeadowPark 061125 • 6.17.2025





*LS* landscape  
structures

## Meadow Park

Chaska\_MeadowPark 061125 • 6.17.2025



© 2025 Landscape Structures. All Rights Reserved



*LS* landscape structures

## Meadow Park

Chaska\_MeadowPark 061125 • 6.17.2025



© 2025 Landscape Structures. All Rights Reserved